

LOWER GROUND FLOOR PLAN


REV. NO.	DATED	DRAWN BY	CHECKED BY
1	07-08-2023	Waqas Ahmad	Engr. Amjad Malik
2	00-00-2023		
3	00-00-2023		
4	00-00-2023		

CLIENT: OWN
 PROJECT: DHA, PHASE III
 TITLE: BASEMENT FLOOR LAYOUT PLAN

DWG NO.: A-01
 SCALE: AS PER SCALE BAR

EDIFY STUDIO
 BUILDERS | ARCHITECTS | MARKETERS
 PLAZA No.05, 5th Floor Near Gate-01
 DHA, 02, MAIN GT ROAD, ISLAMABAD.
 www.edifystudio.com.pk
 TEL: +92 330 200 0330



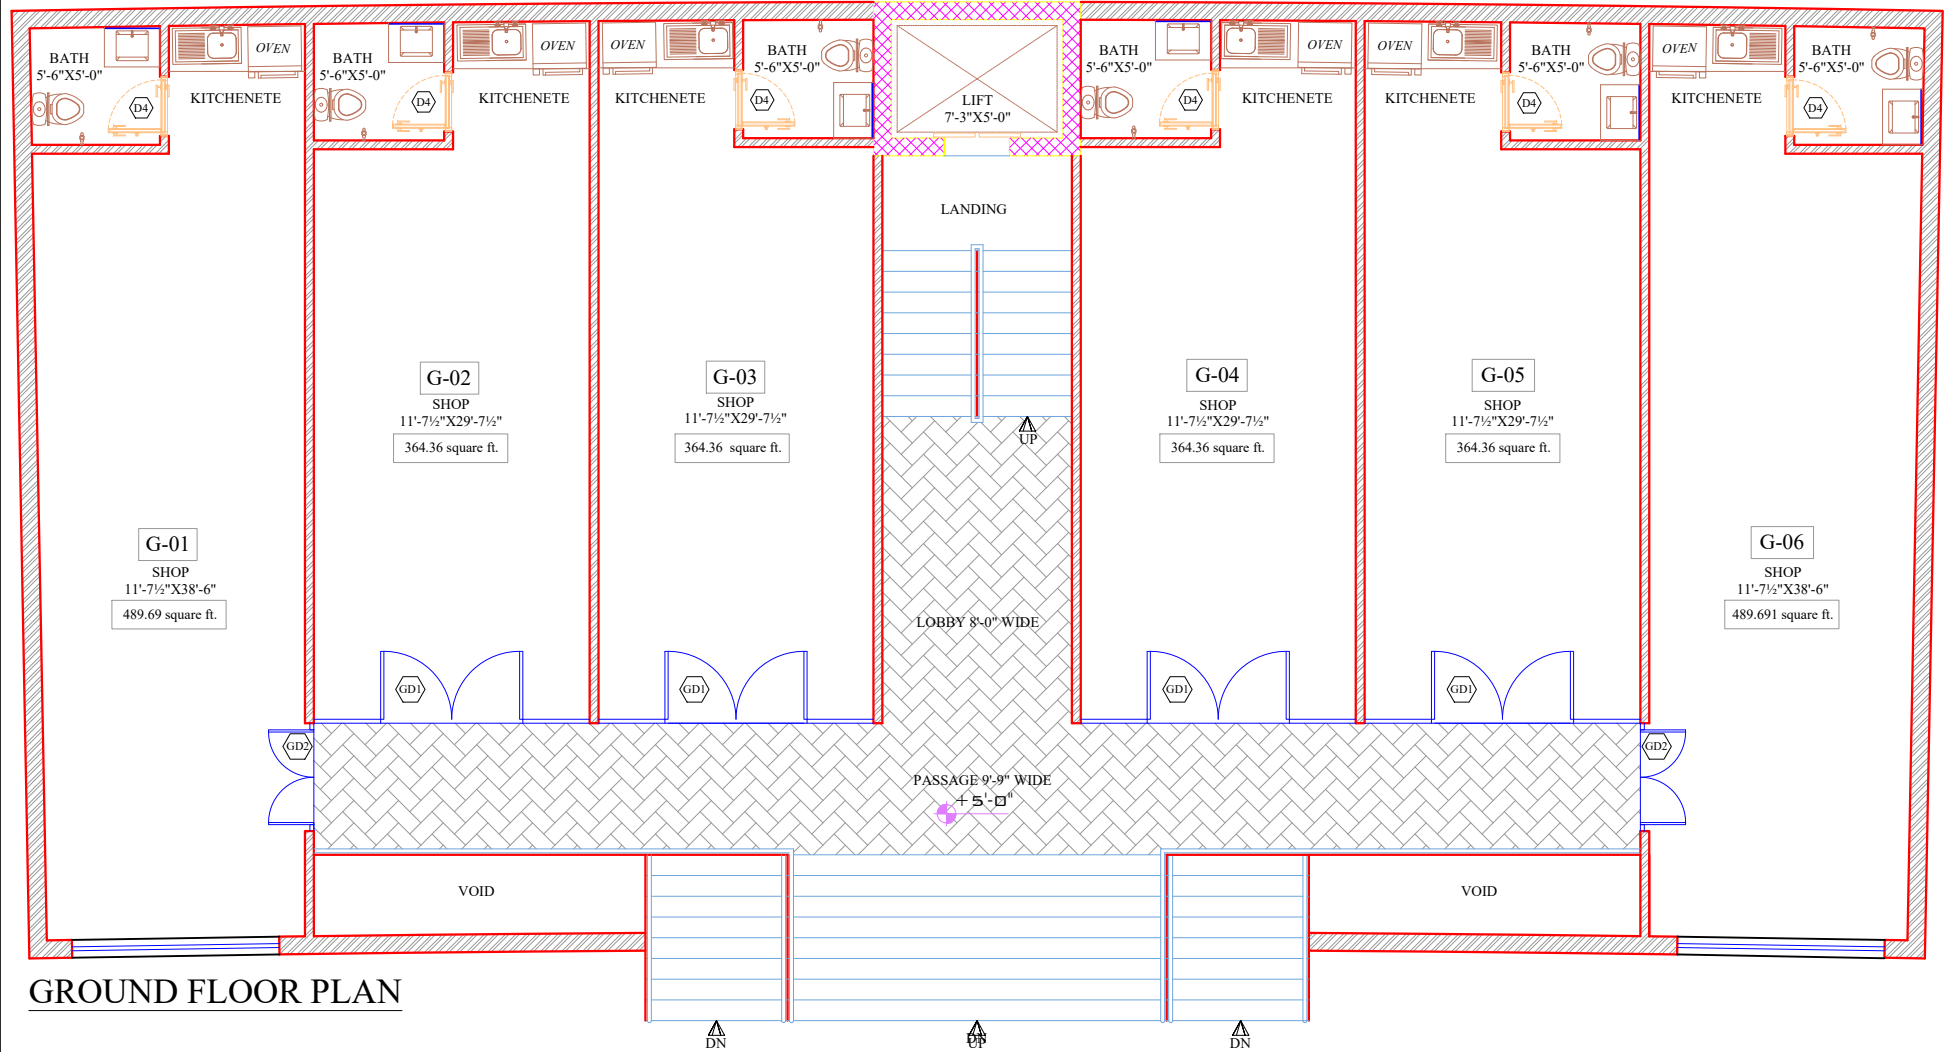


GROUND FLOOR PLAN

REV. NO.	DATED	DRAWN BY	CHECKED BY	CLIENT:	PROJECT:	TITLE:	DWG NO:
1	07-08-2023	Waqas Ahmad	Engr.Amjad Malik	OWN	DHA, PHASE III	GROUND FLOOR LAYOUT PLAN	A-02
2	00-00-2023						
3	00-00-2023						
4	00-00-2023						

SCALE:	AS PER SCALE BAR

EDIFY STUDIO
BUILDERS | ARCHITECTS | MARKETERS
 PLAZA No.05, 5th Floor Near Gate-01
 DHA-02, MAIN GT ROAD, ISLAMABAD.
www.edifystudio.com.pk
TEL: +92 330 200 0330

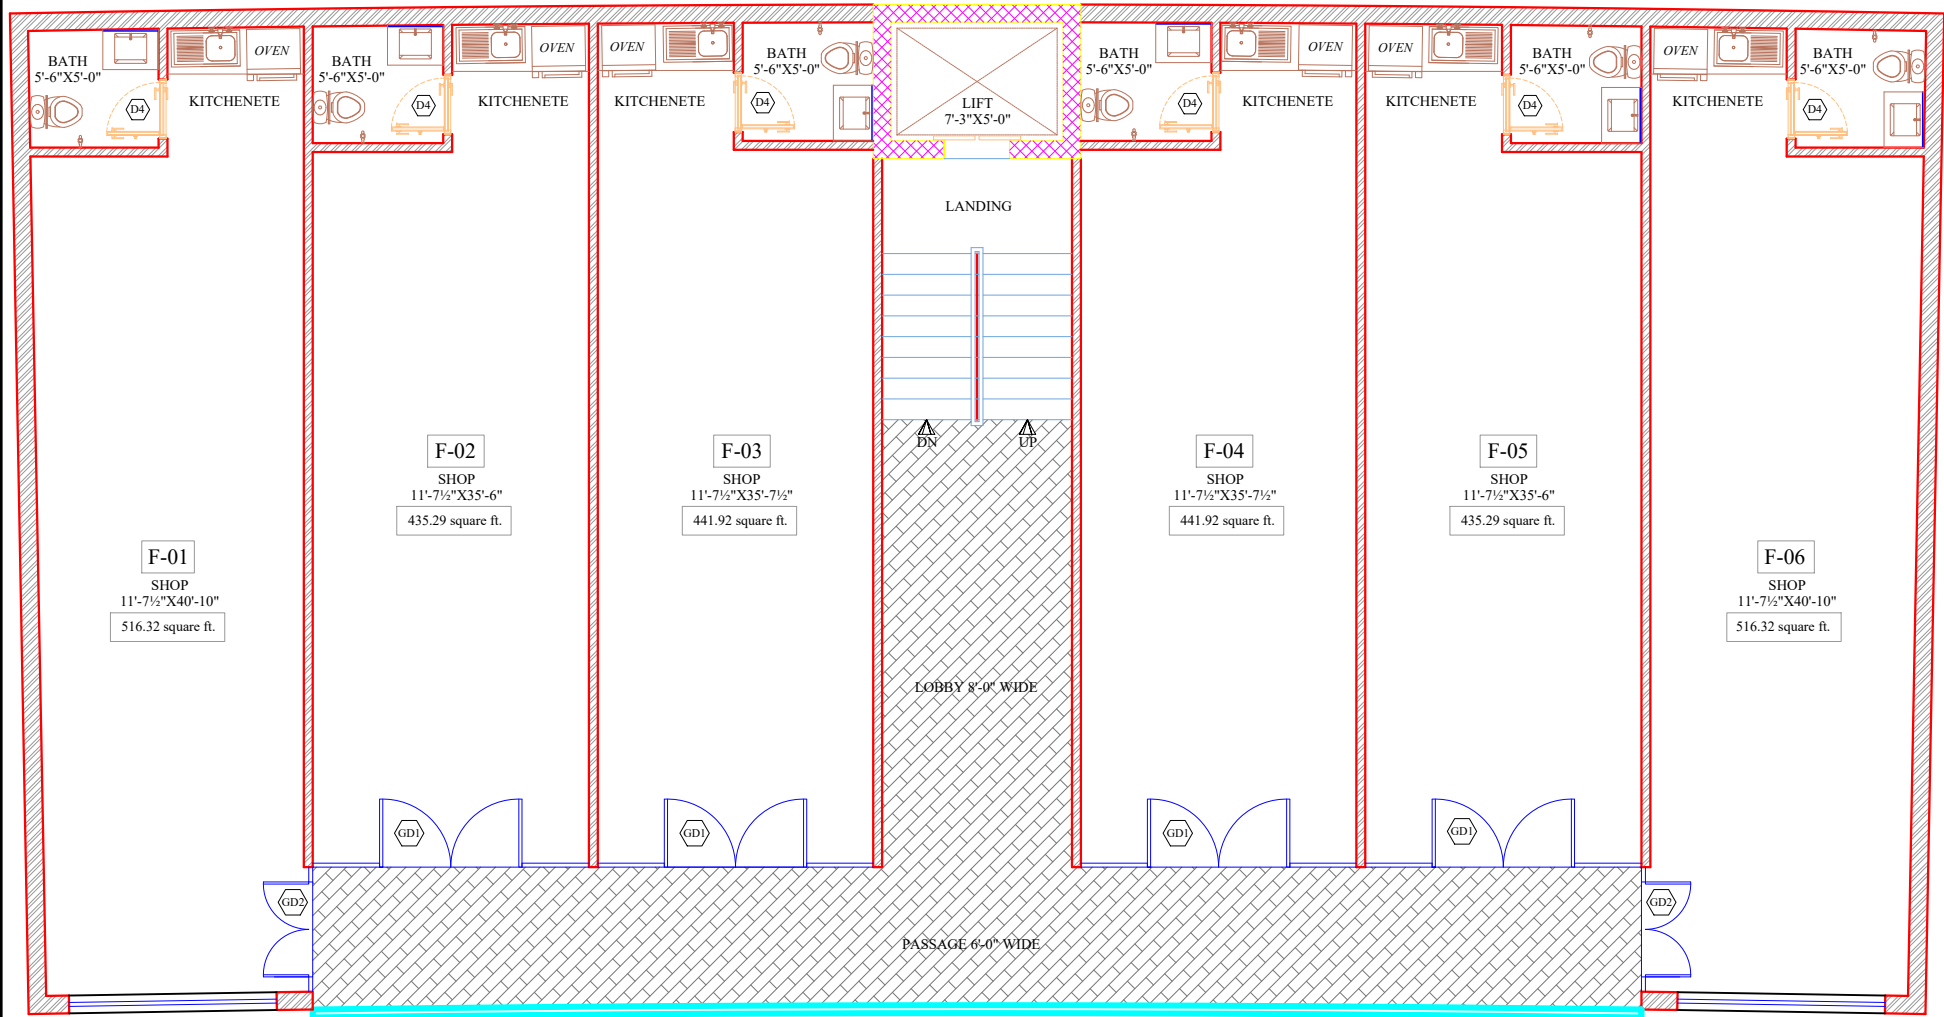


1st FLOOR PLAN

REV. NO.	DATED	DRAWN BY	CHECKED BY	CLIENT:	PROJECT:	TITLE:	DWG NO:
1	07-08-2023	Waqas Ahmad	Engr.Amjad Malik	OWN	DHA, PHASE III	FIRST FLOOR LAYOUT PLAN	A-03
2	00-00-2023						
3	00-00-2023						
4	00-00-2023						

SCALE:	AS PER SCALE BAR



EDIFY STUDIO
BUILDERS | ARCHITECTS | MARKETERS
PLAZA No.05, 5th Floor Near Gate-01
DHA-02, MAIN GT ROAD, ISLAMABAD.
www.edifystudio.com.pk
TEL: +92 330 200 0330

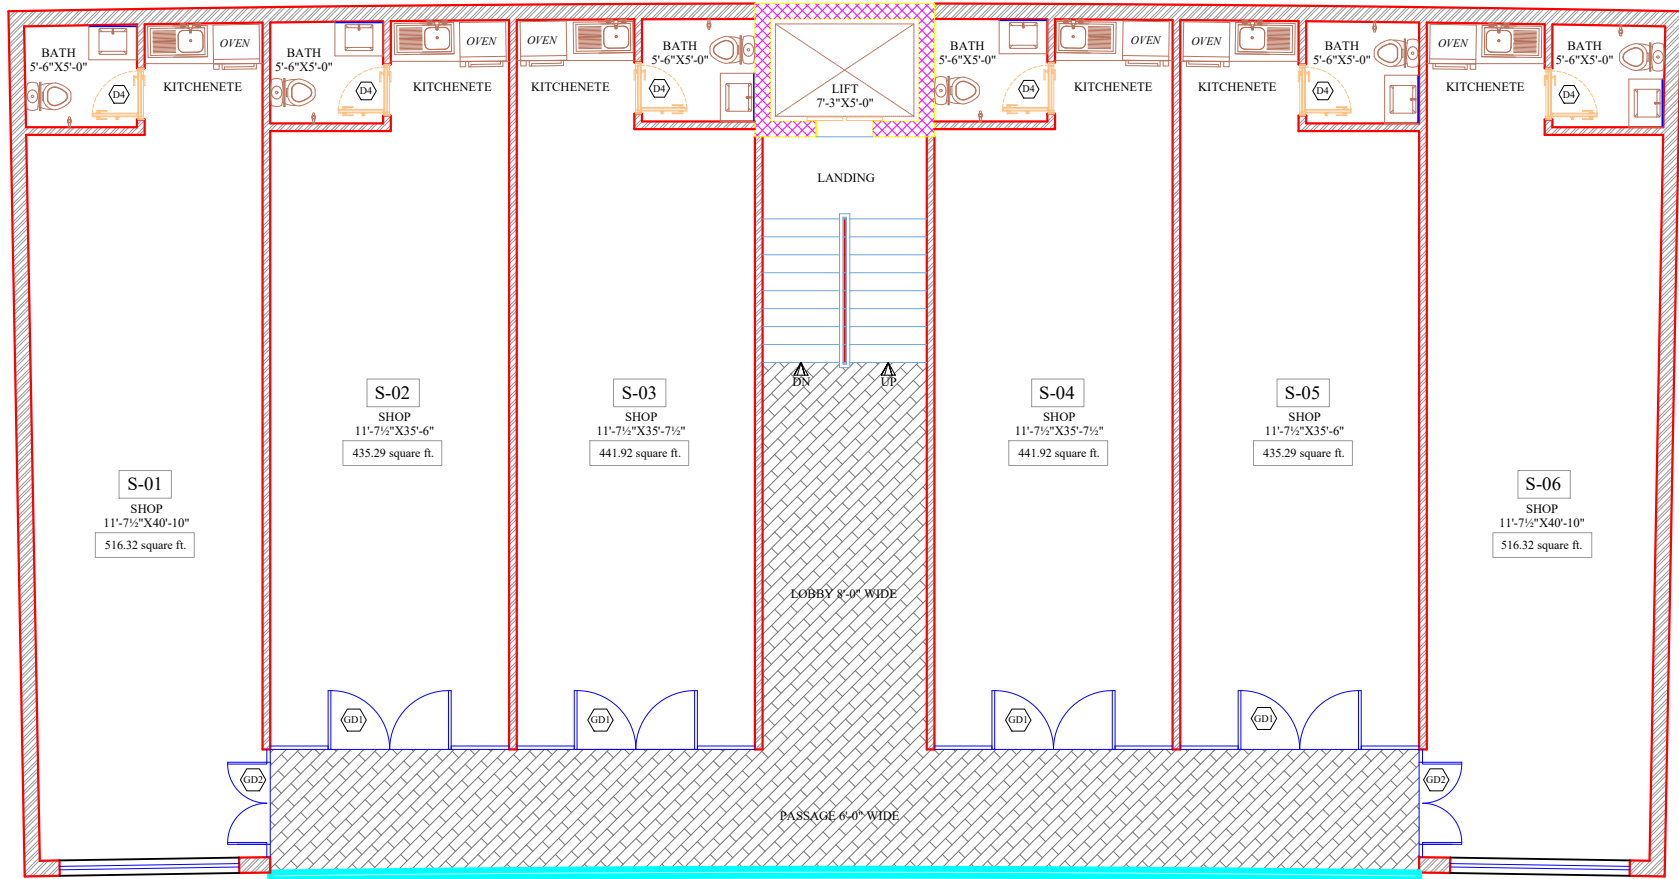


2nd FLOOR PLAN

REV. NO.	DATED	DRAWN BY	CHECKED BY	CLIENT:	PROJECT:	TITLE:	DWG NO.:	SCALE:
1	07-08-2023	Waqas Ahmad	Engr.Amjad Malik	OWN	DHA, PHASE III	SECOND FLOOR LAYOUT PLAN	A-04	
2	00-00-2023							
3	00-00-2023							
4	00-00-2023							

Edify Studio
Builders | Architects | Marketers

EDIFY STUDIO
BUILDERS | ARCHITECTS | MARKETERS
PLAZA No.05, 5th Floor Near Gate-01
DHA, 02, MAIN GT ROAD, ISLAMABAD.
www.edifystudio.com.pk
TEL: +92 330 200 0330

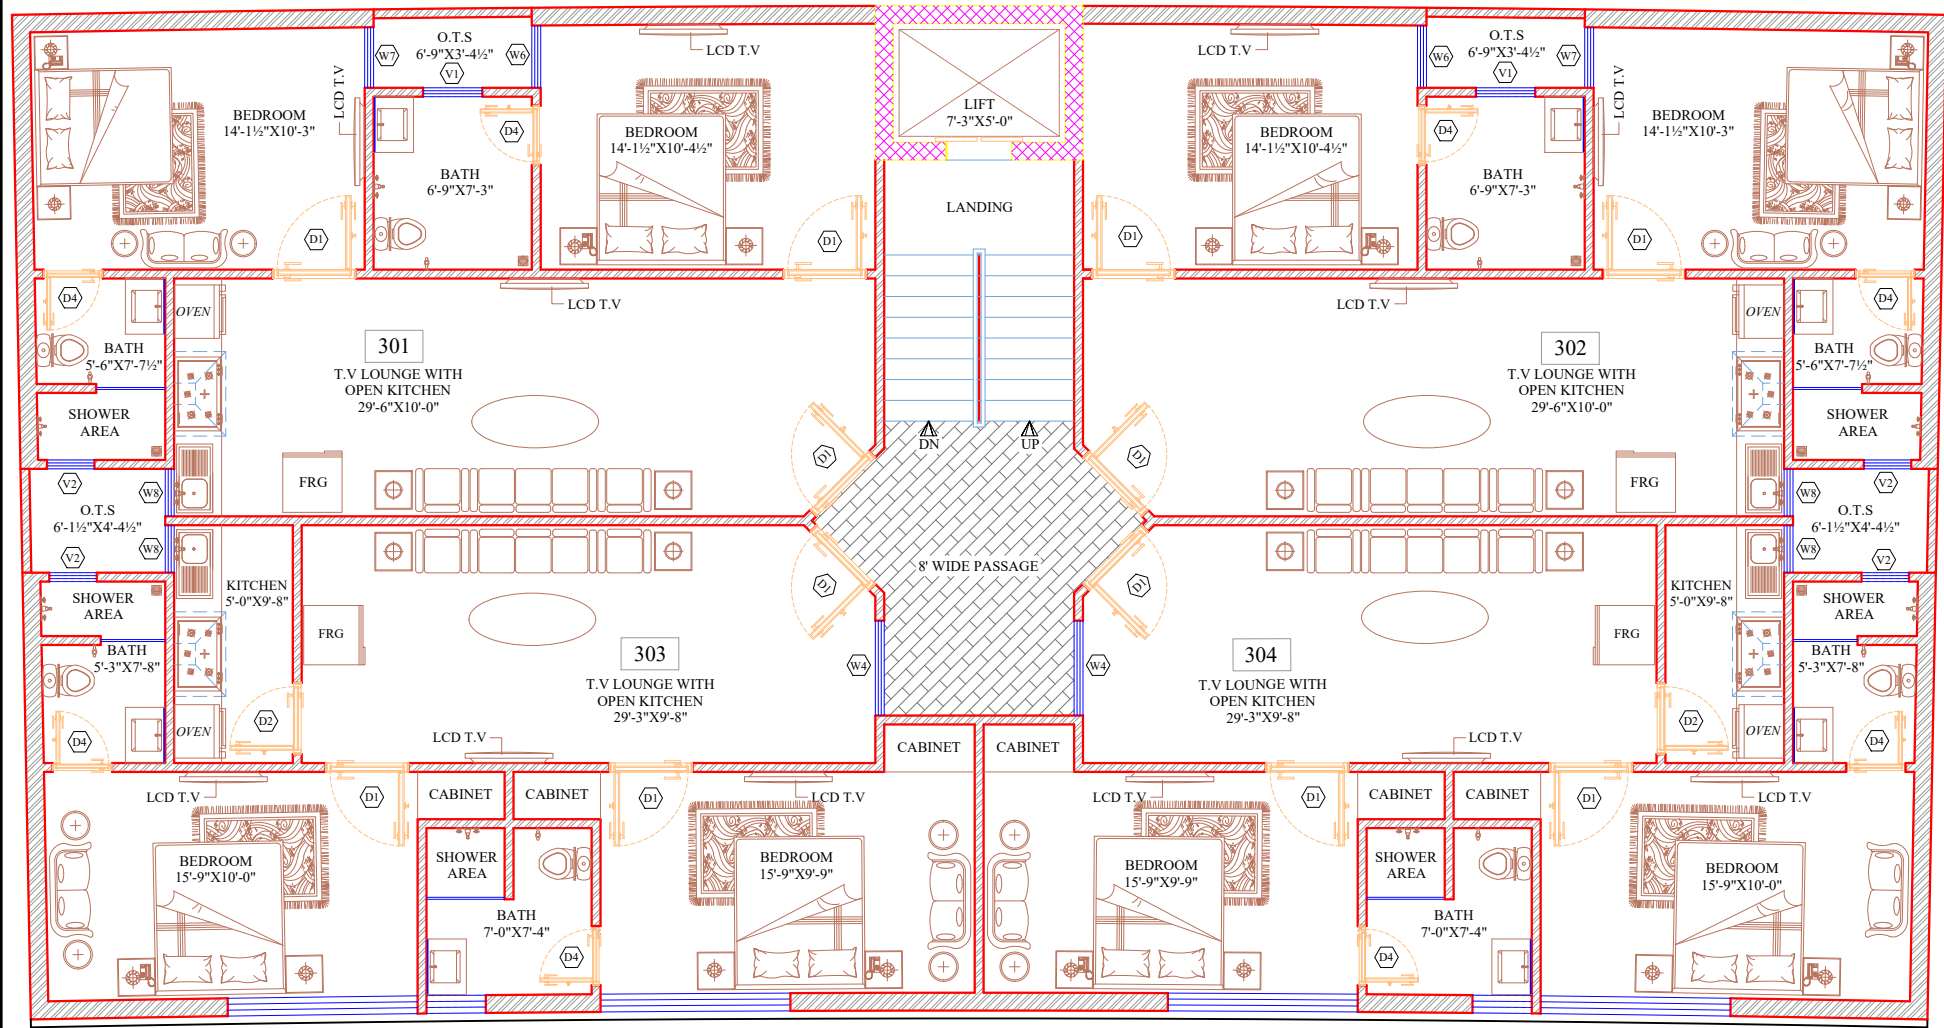


3rd FLOOR PLAN

REV. NO.	DATED	DRAWN BY	CHECKED BY	CLIENT:	PROJECT:	TITLE:	DWG NO:	SCALE:
1	07-08-2023	Waqas Ahmad	Engr.Amjad Malik	OWN	DHA, PHASE III	THIRD FLOOR LAYOUT PLAN	A-05	AS PER SCALE BAR
2	00-00-2023							
3	00-00-2023							
4	00-00-2023							

EDIFY STUDIO
 BUILDERS | ARCHITECTS | MARKETERS
 PLAZA No.05, 5th Floor Near Gate-01
 DHA-02, MAIN GT ROAD, ISLAMABAD.
 www.edifystudio.com.pk
 TEL: +92 330 200 0330

Edify Studio
 Builders | Architects | Marketers

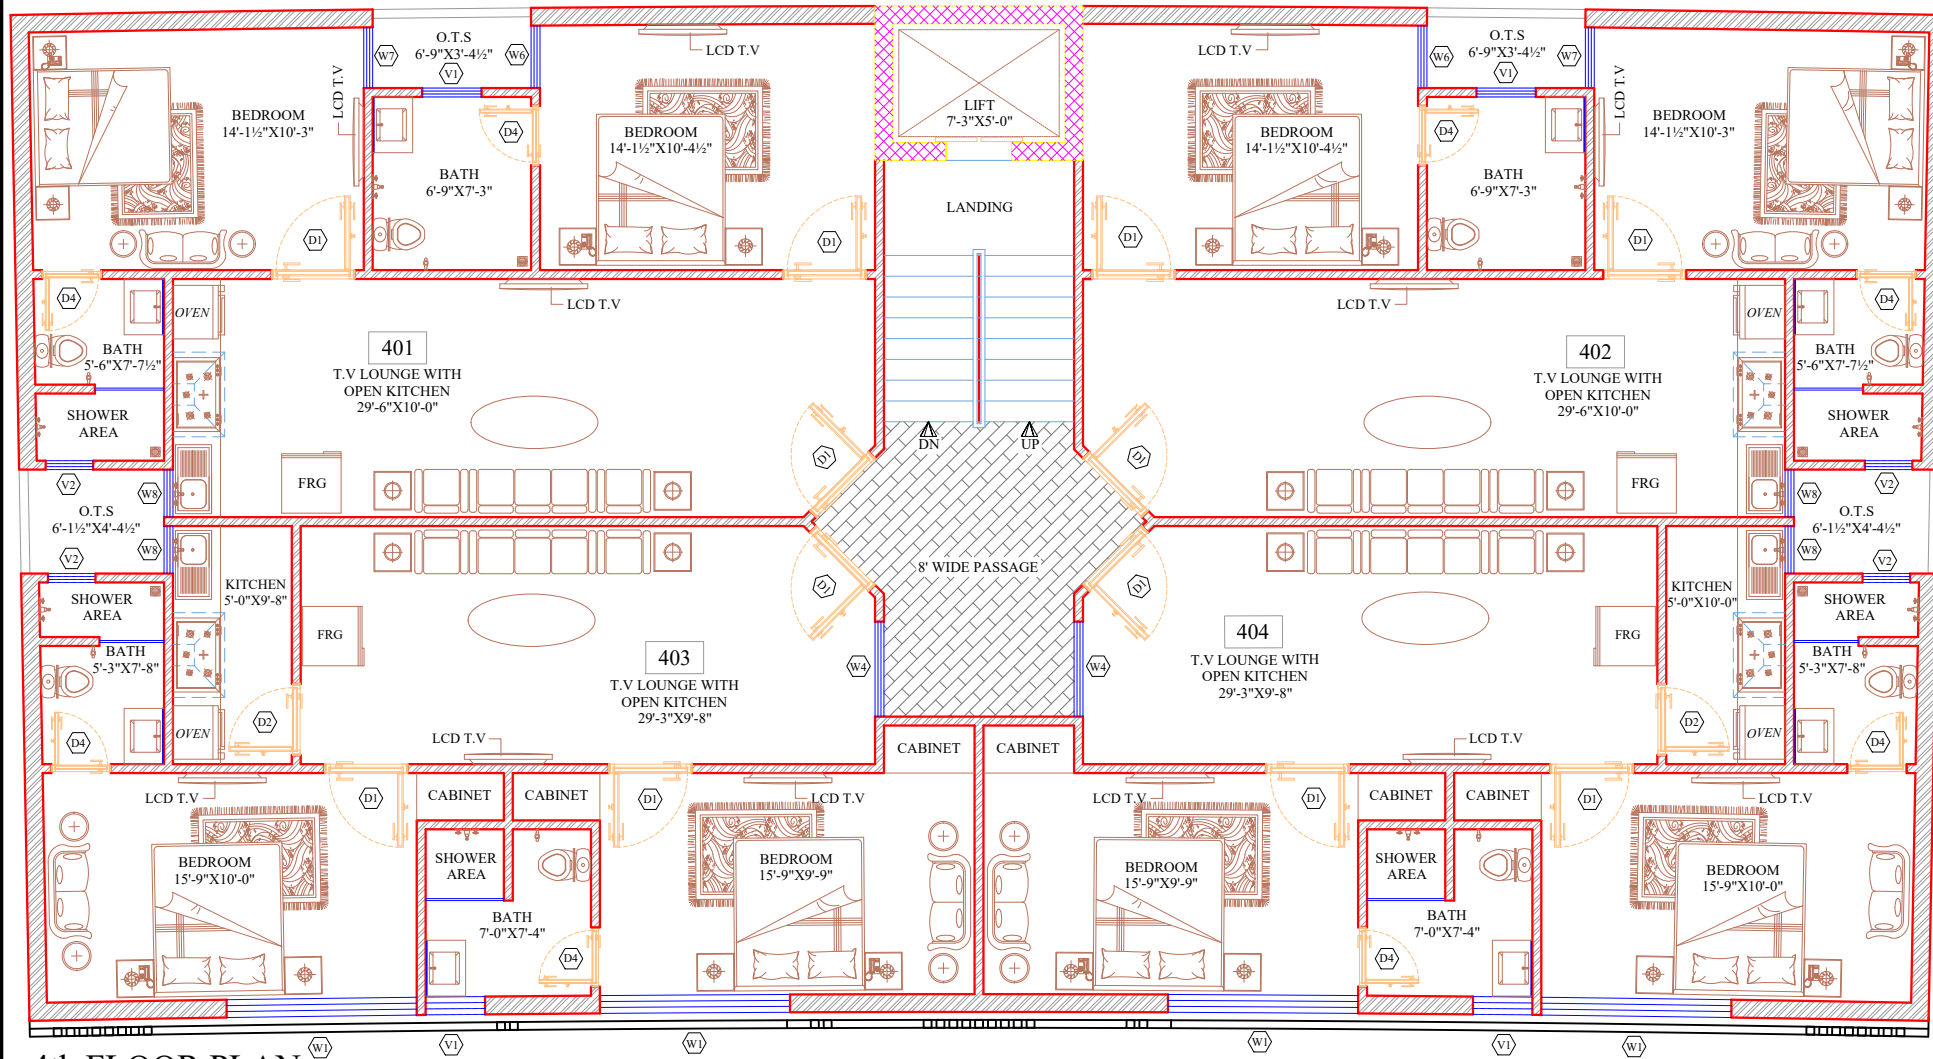


4th FLOOR PLAN

REV. NO.	DATED	DRAWN BY	CHECKED BY	CLIENT:	PROJECT:	TITLE:	DWG NO:	SCALE:
1	07-08-2023	Waqas Ahmad	Engr. Amjad Malik	OWN	DHA, PHASE III	FOURTH FLOOR LAYOUT PLAN	A-06	AS PER SCALE BAR
2	00-00-2023							
3	00-00-2023							
4	00-00-2023							

EDIFY STUDIO
 BUILDERS | ARCHITECTS | MARKETERS
 PLAZA No.05, 5th Floor Near Gate-01
 DHA-02, MAIN GT ROAD, ISLAMABAD.
 www.edifystudio.com.pk
 TEL: +92 330 200 0330

Edify Studio
 Builders | Architects | Marketers

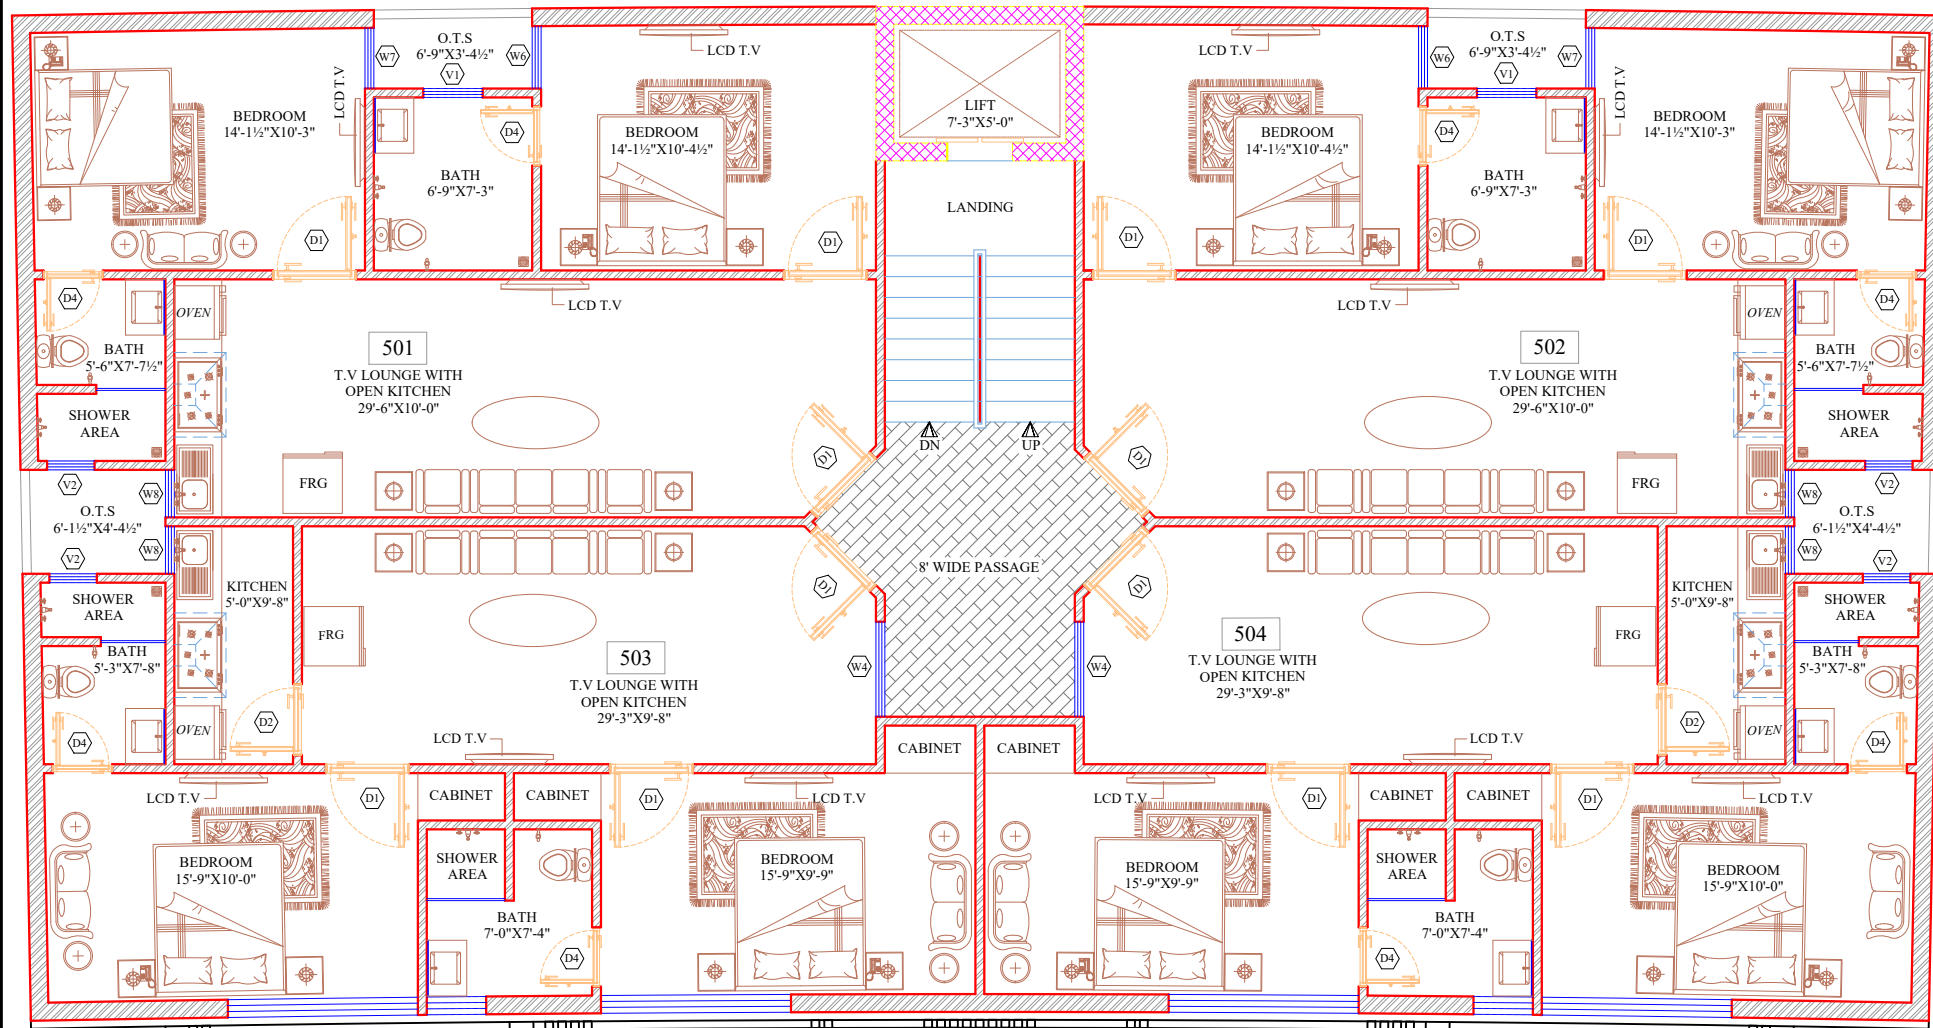


5th FLOOR PLAN

REV. NO.	DATED	DRAWN BY	CHECKED BY	CLIENT:	PROJECT:	TITLE:	DWG NO:	SCALE:
1	07-08-2023	Waqas Ahmad	Engr.Amjad Malik	OWN	DHA, PHASE III	FIFTH FLOOR LAYOUT PLAN	A-07	AS PER SCALE BAR
2	00-00-2023							
3	00-00-2023							
4	00-00-2023							

EDIFY STUDIO
 BUILDERS | ARCHITECTS | MARKETERS
 PLAZA No.05, 5th Floor Near Gate-01
 DHA-02, MAIN GT ROAD, ISLAMABAD.
 www.edifystudio.com.pk
 TEL: +92 330 200 0330


Edify Studio
 Builders | Architects | Marketers

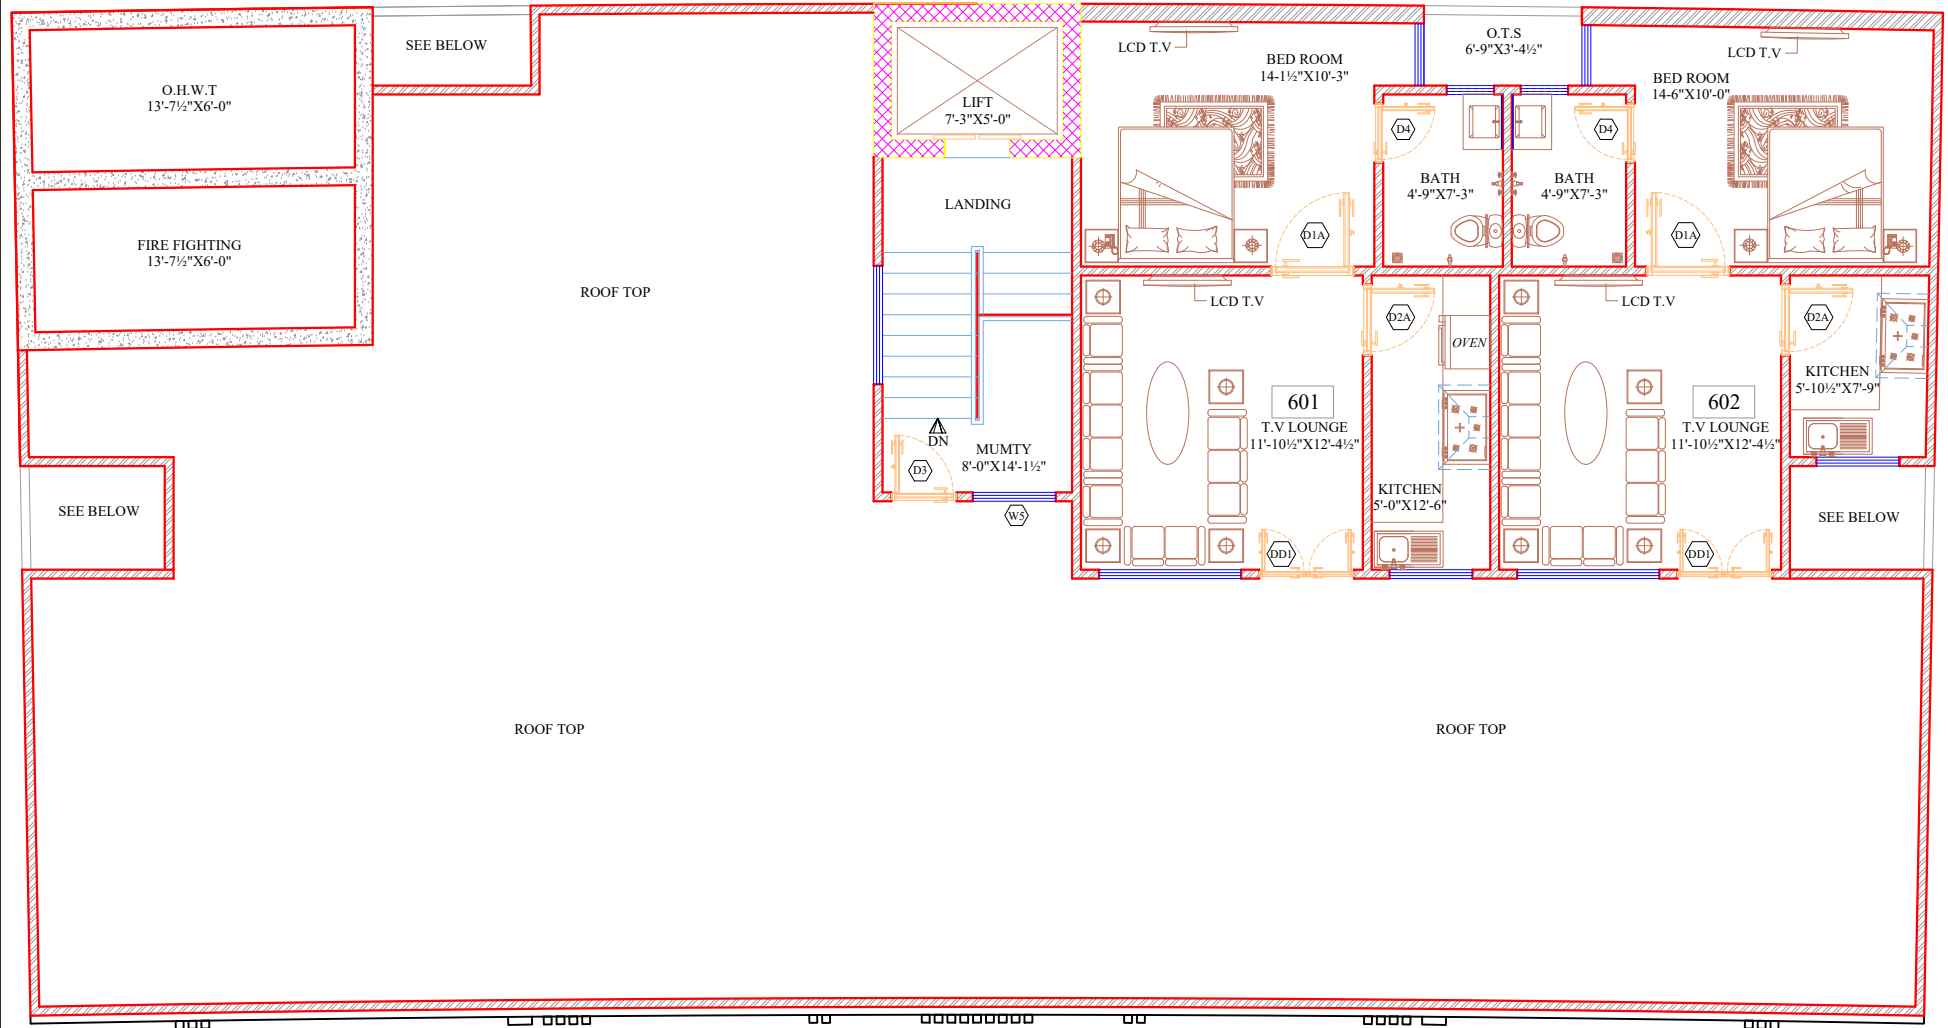

MUMTY FLOOR PLAN

REV. NO.	DATED	DRAWN BY	CHECKED BY	CLIENT:	PROJECT:	TITLE:	DWG NO:
1	07-08-2023	Waqas Ahmad	Engr.Amjad Malik	OWN	DHA, PHASE III	MUMTY FLOOR LAYOUT PLAN	A-08
2	00-00-2023						
3	00-00-2023						
4	00-00-2023						

SCALE: AS PER SCALE BAR



EDIFY STUDIO
 BUILDERS | ARCHITECTS | MARKETERS
 PLAZA No.05, 5th Floor Near Gate-01
 DHA-02, MAIN GT ROAD, ISLAMABAD.
 www.edifystudio.com.pk
 TEL: +92 330 200 0330